


1. 20mm TWO COAT MASTIC ASPHALT
2. PRECAST CONCRETE (OR OTHER SUITABLE) SLOTTED DRAINAGE CHANNEL BEDDED IN CEMENT MORTAR
3. 13mm TWO COAT ROOFING GRADE MASTIC ASPHALT SKIRTING WITH FILLET
4. APPROPRIATE THICKNESS OF FLOORING GARDE MASTIC ASPHALT
5. 13mm ONE COAT ROOFING GRADE MASTIC ASPHALT

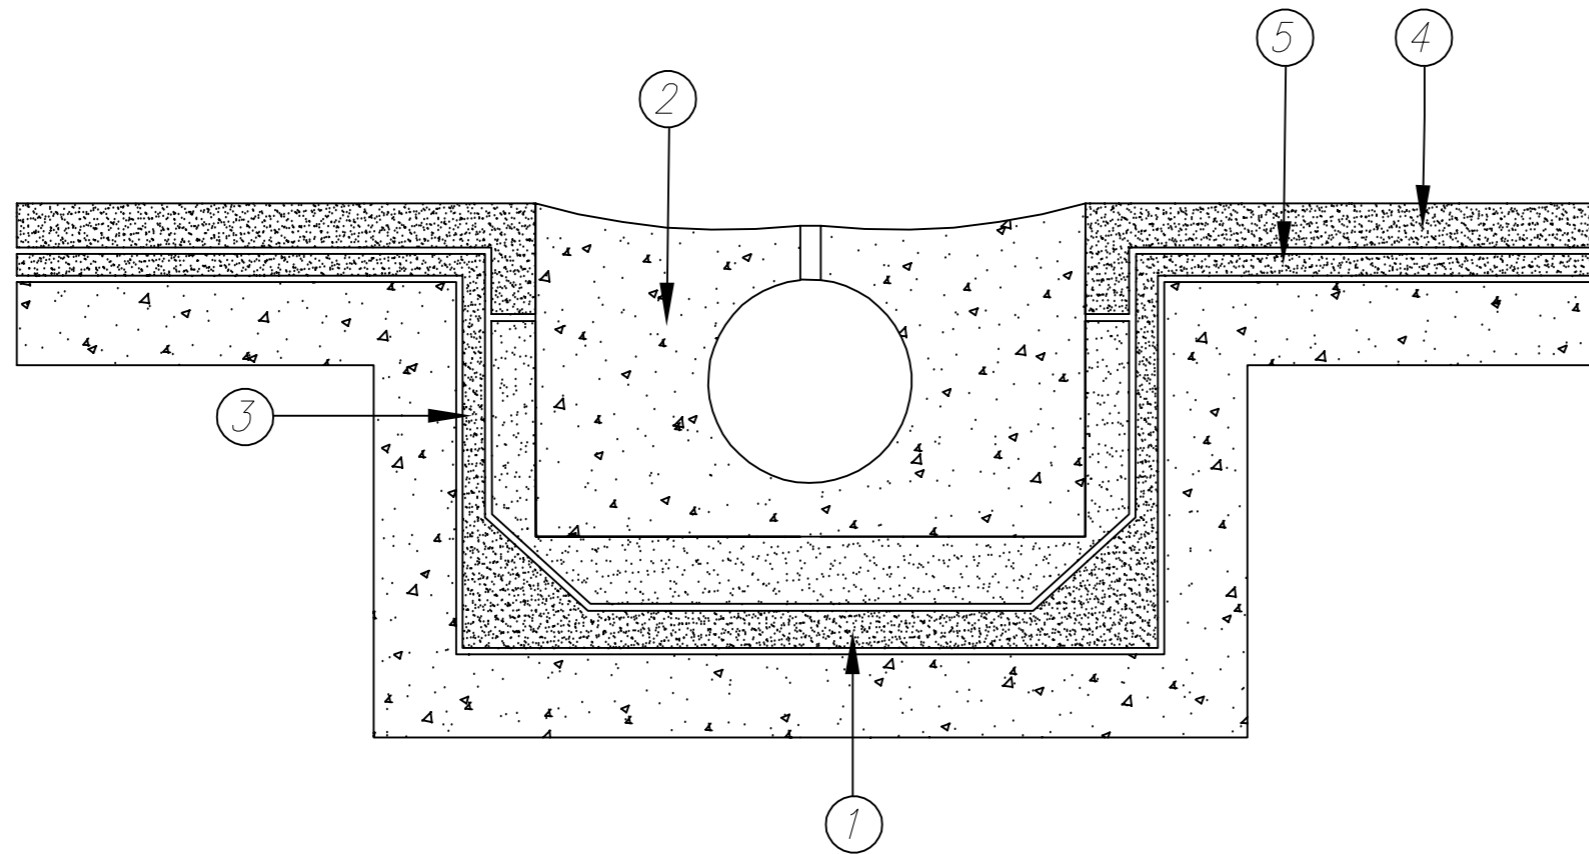

Mastic Asphalt Council
Promoting excellence in construction

The Mastic Asphalt Council
27 Greenways Crescent,
Shoreham By Sea,
Sussex
BN43 6HR

Tel: 01273 242778

www.masticasphaltcouncil.co.uk
info@masticasphaltcouncil.co.uk

Mastic asphalt flooring to heavy duty drainage channels

Scale: NTS

Drawn By: BG

Date: Feb '16

Drawing Number: 09